



1 ARCHITECTURAL SITE PLAN FOR SURVEYOR
SCALE 1/8" = 1'-0"

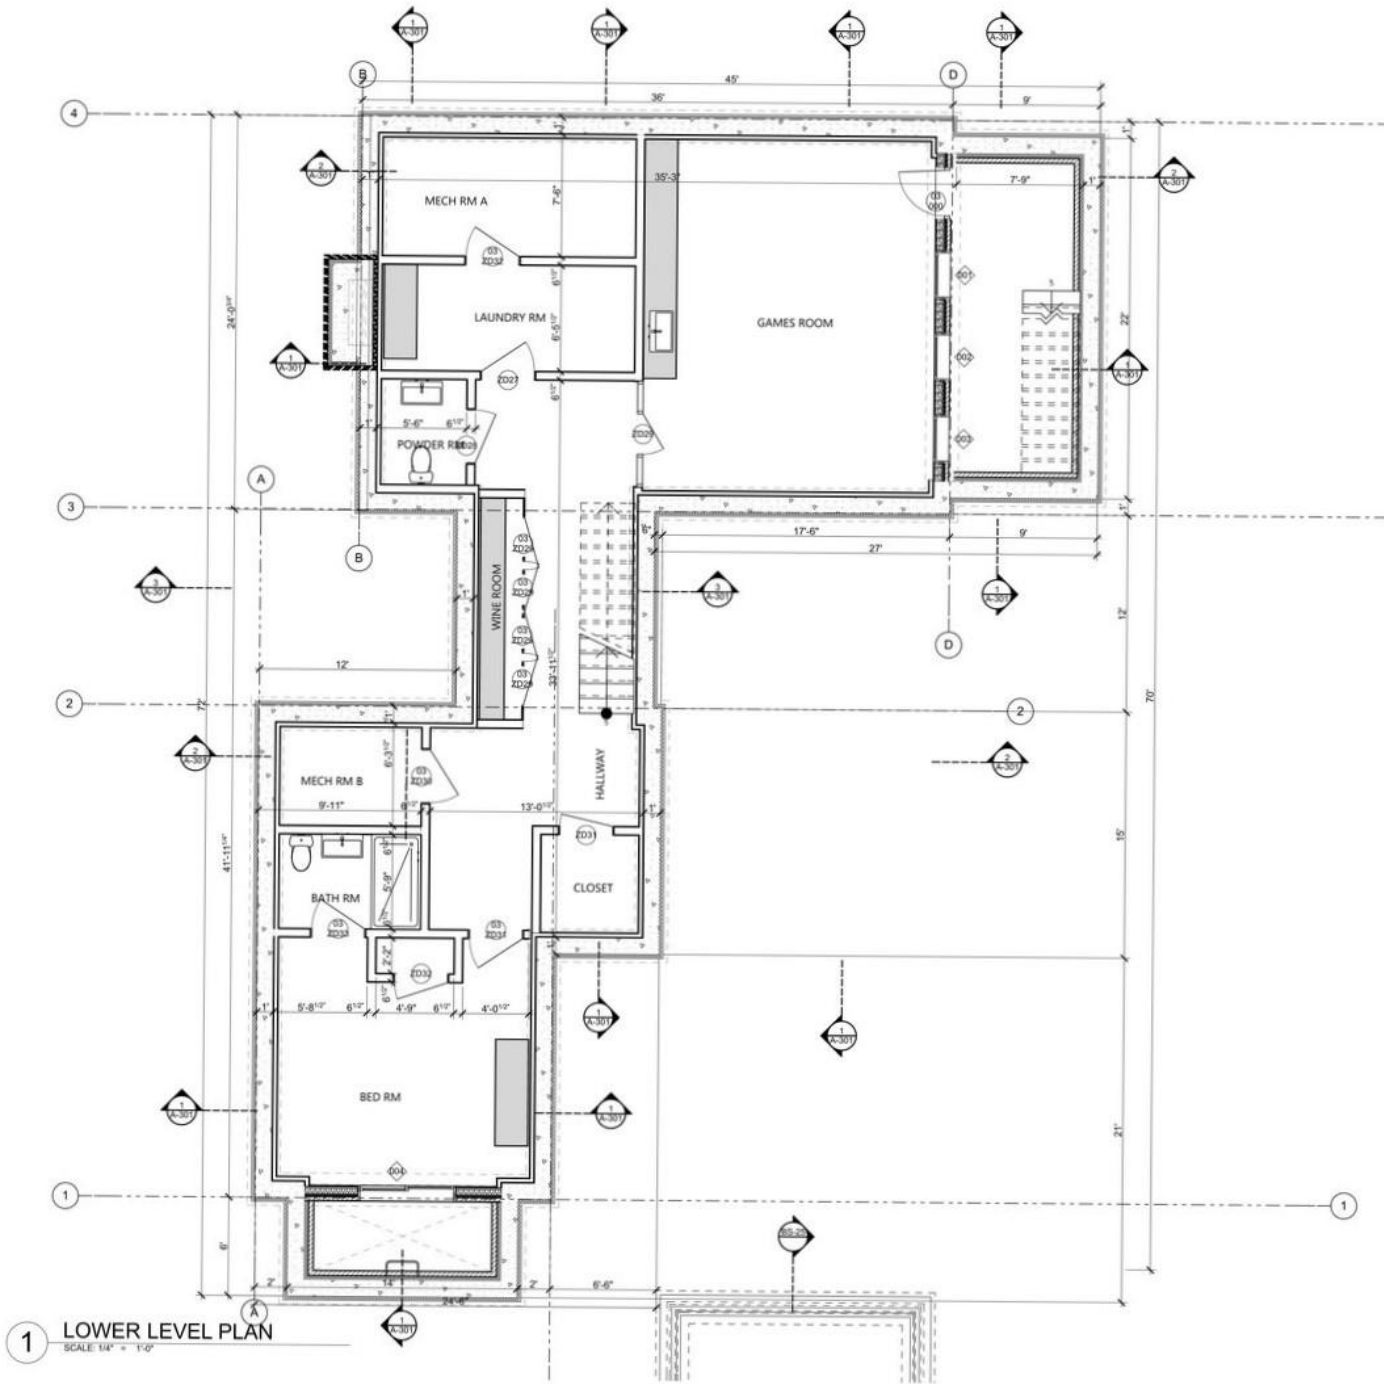


1 LOWER LEVEL PLAN
SCALE 1/4" = 1'-0"


1 FIRST FLOOR PLAN

SCALE: 1/4" = 1'-0"

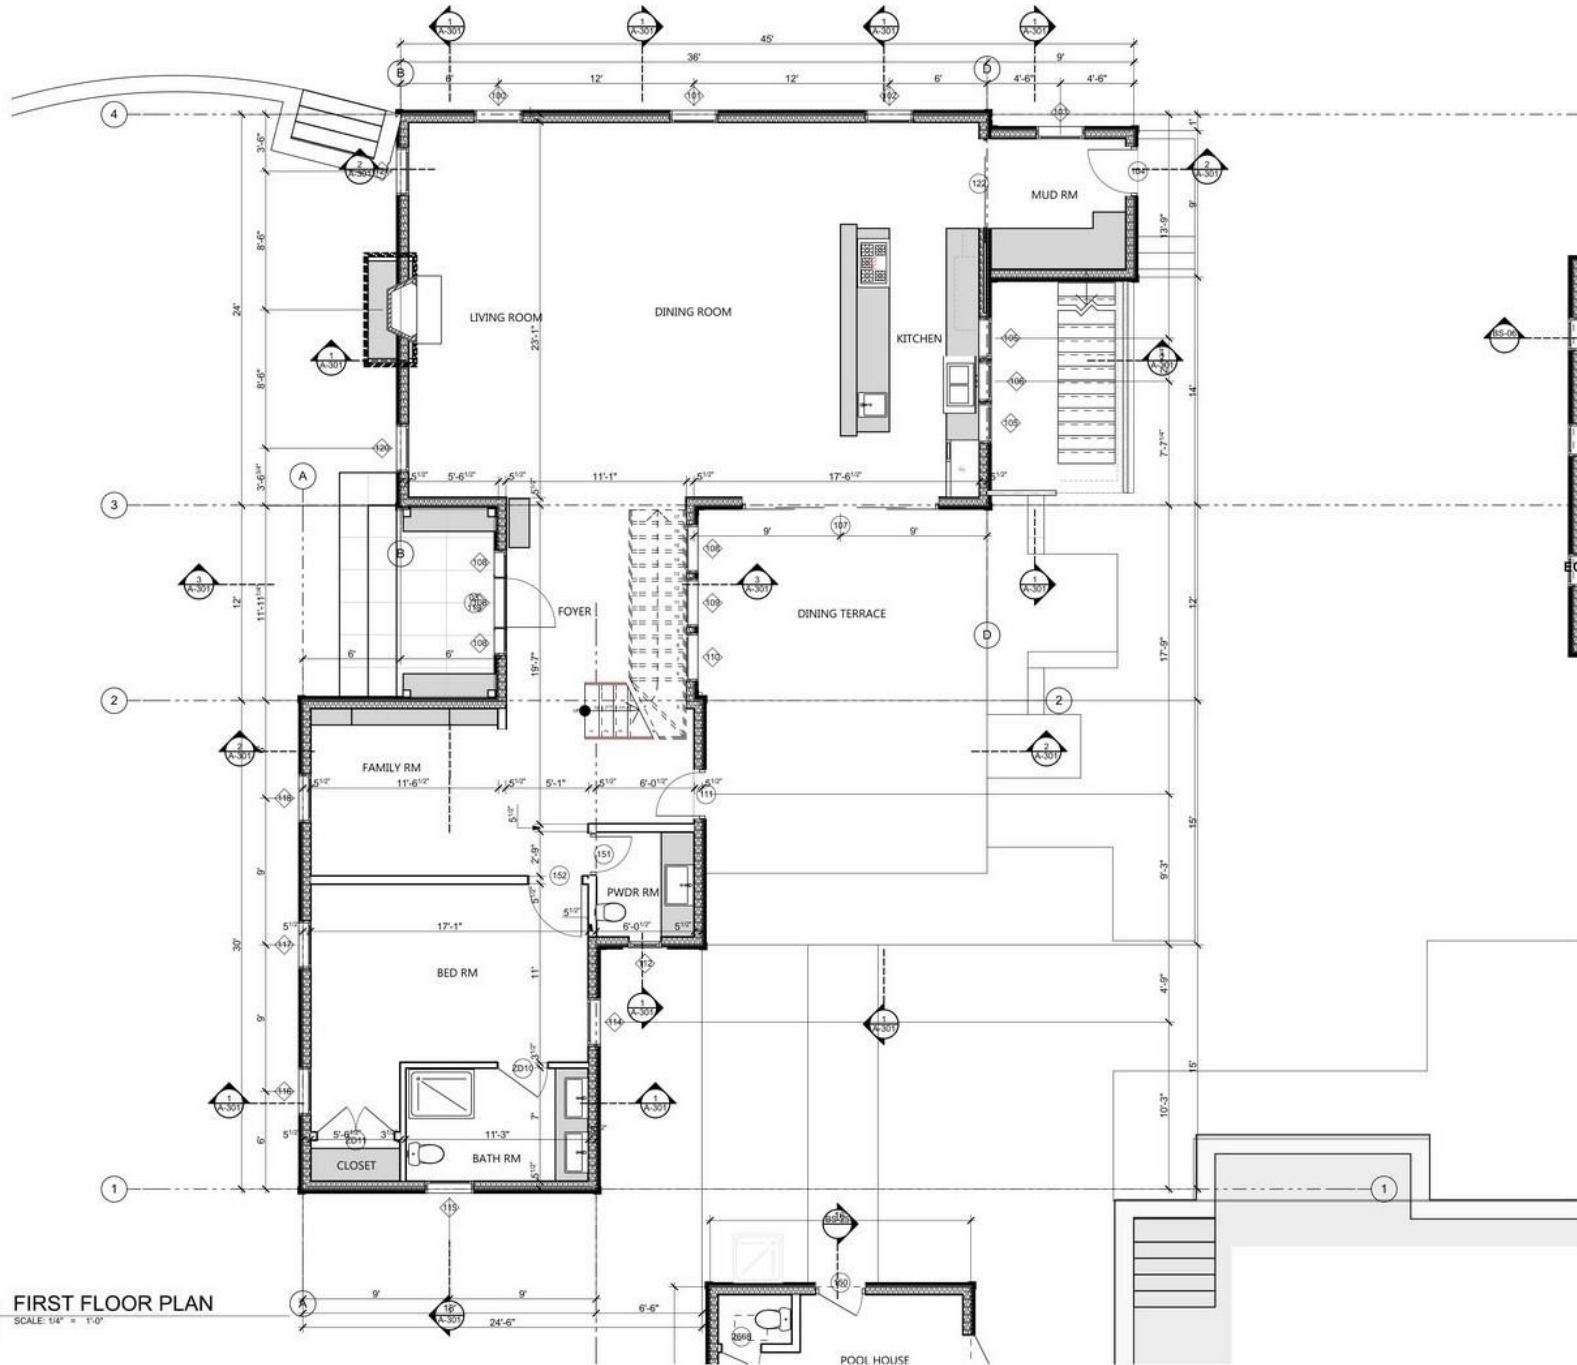

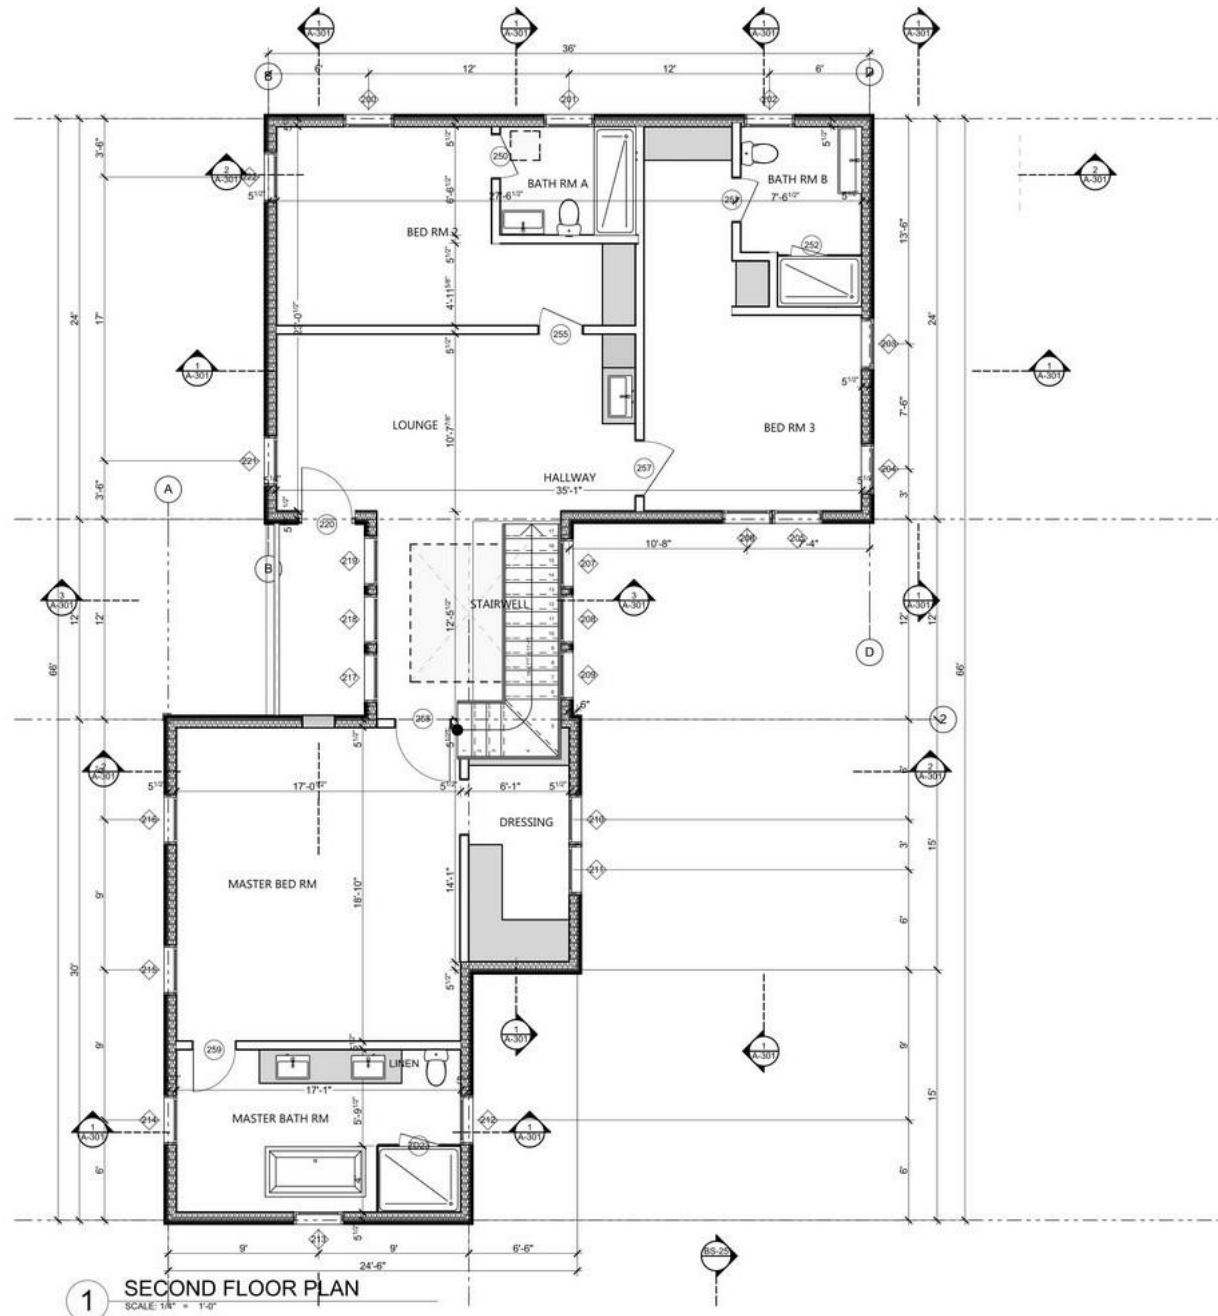

1 SECOND FLOOR PLAN
SCALE: 1/8" = 1'-0"

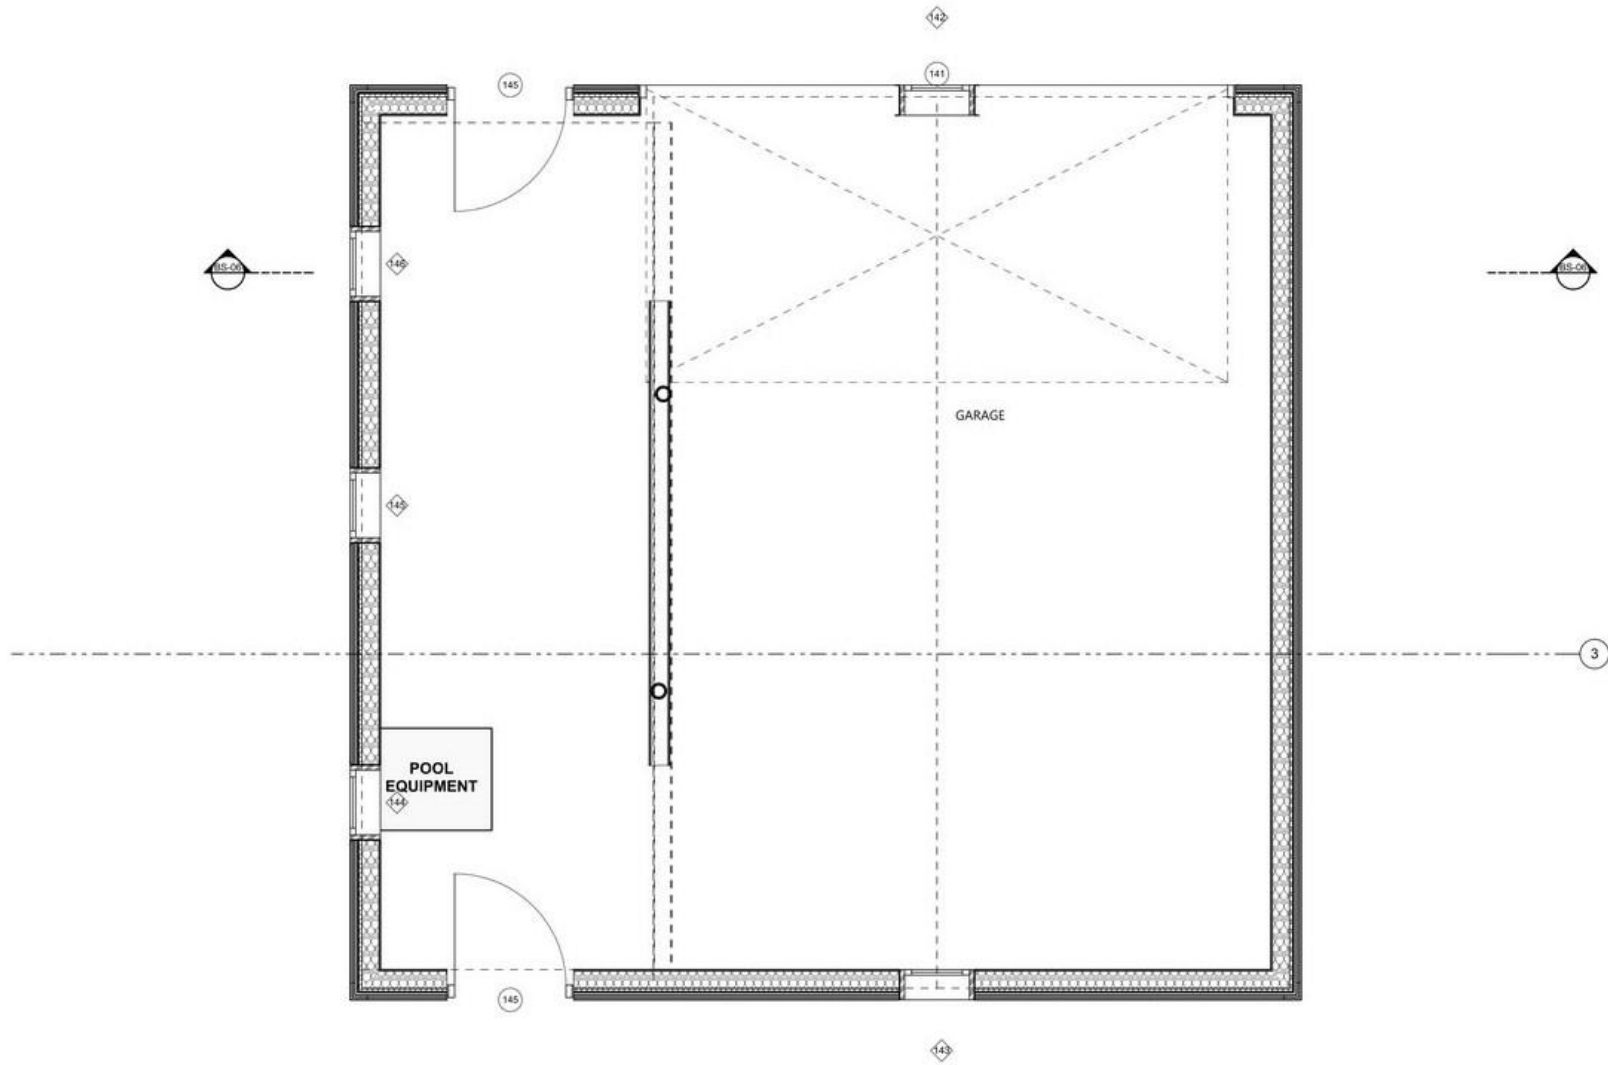

1 GARAGE FLOOR PLAN
SCALE: 1/2" = 1'-0"